


陵川县人民医院医养结合中心（东院区）建设项目用地红线图

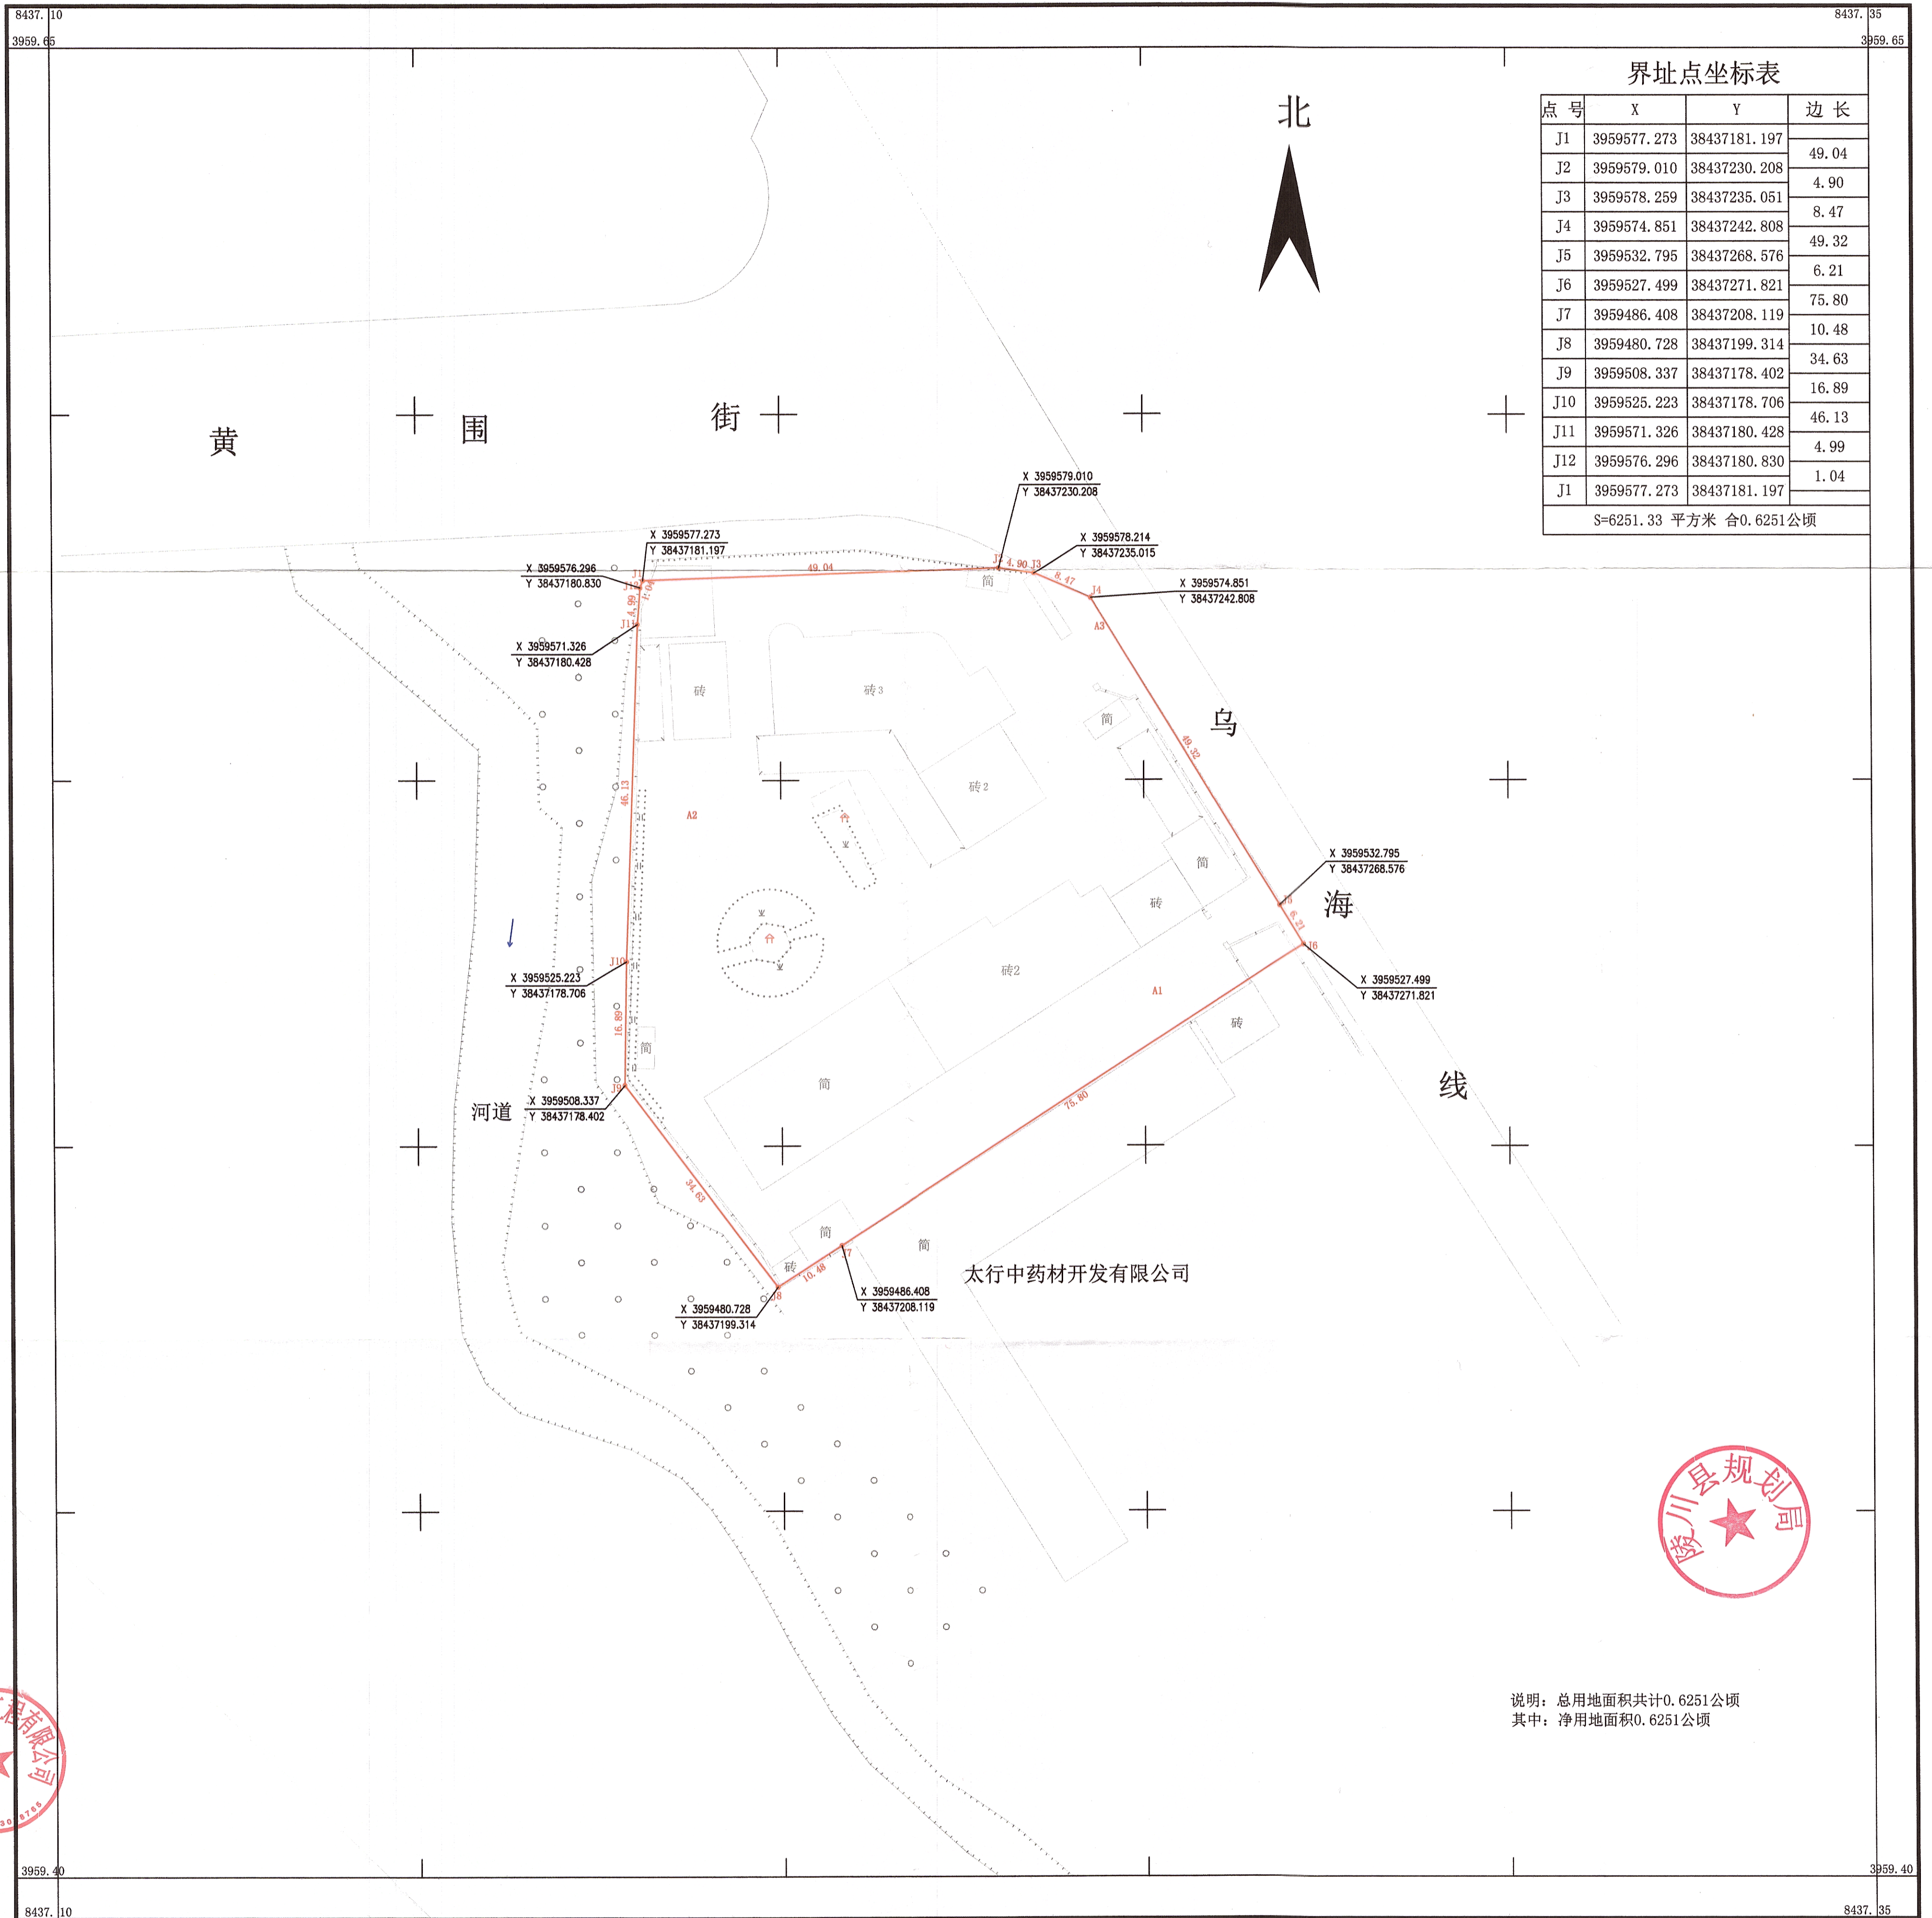

界址点坐标表

点号	X	Y	边长
J1	3959577.273	38437181.197	49.04
J2	3959579.010	38437230.208	4.90
J3	3959578.259	38437235.051	8.47
J4	3959574.851	38437242.808	49.32
J5	3959532.795	38437268.576	6.21
J6	3959527.499	38437271.821	75.80
J7	3959486.408	38437208.119	10.48
J8	3959480.728	38437199.314	34.63
J9	3959508.337	38437178.402	16.89
J10	3959525.223	38437178.706	46.13
J11	3959571.326	38437180.428	4.99
J12	3959576.296	38437180.830	1.04
J1	3959577.273	38437181.197	
S=6251.33 平方米 合0.6251公顷			



说明：总用地面积共计0.6251公顷
其中：净用地面积0.6251公顷

山西辰潞勘测工程有限公司

